


PiANO I

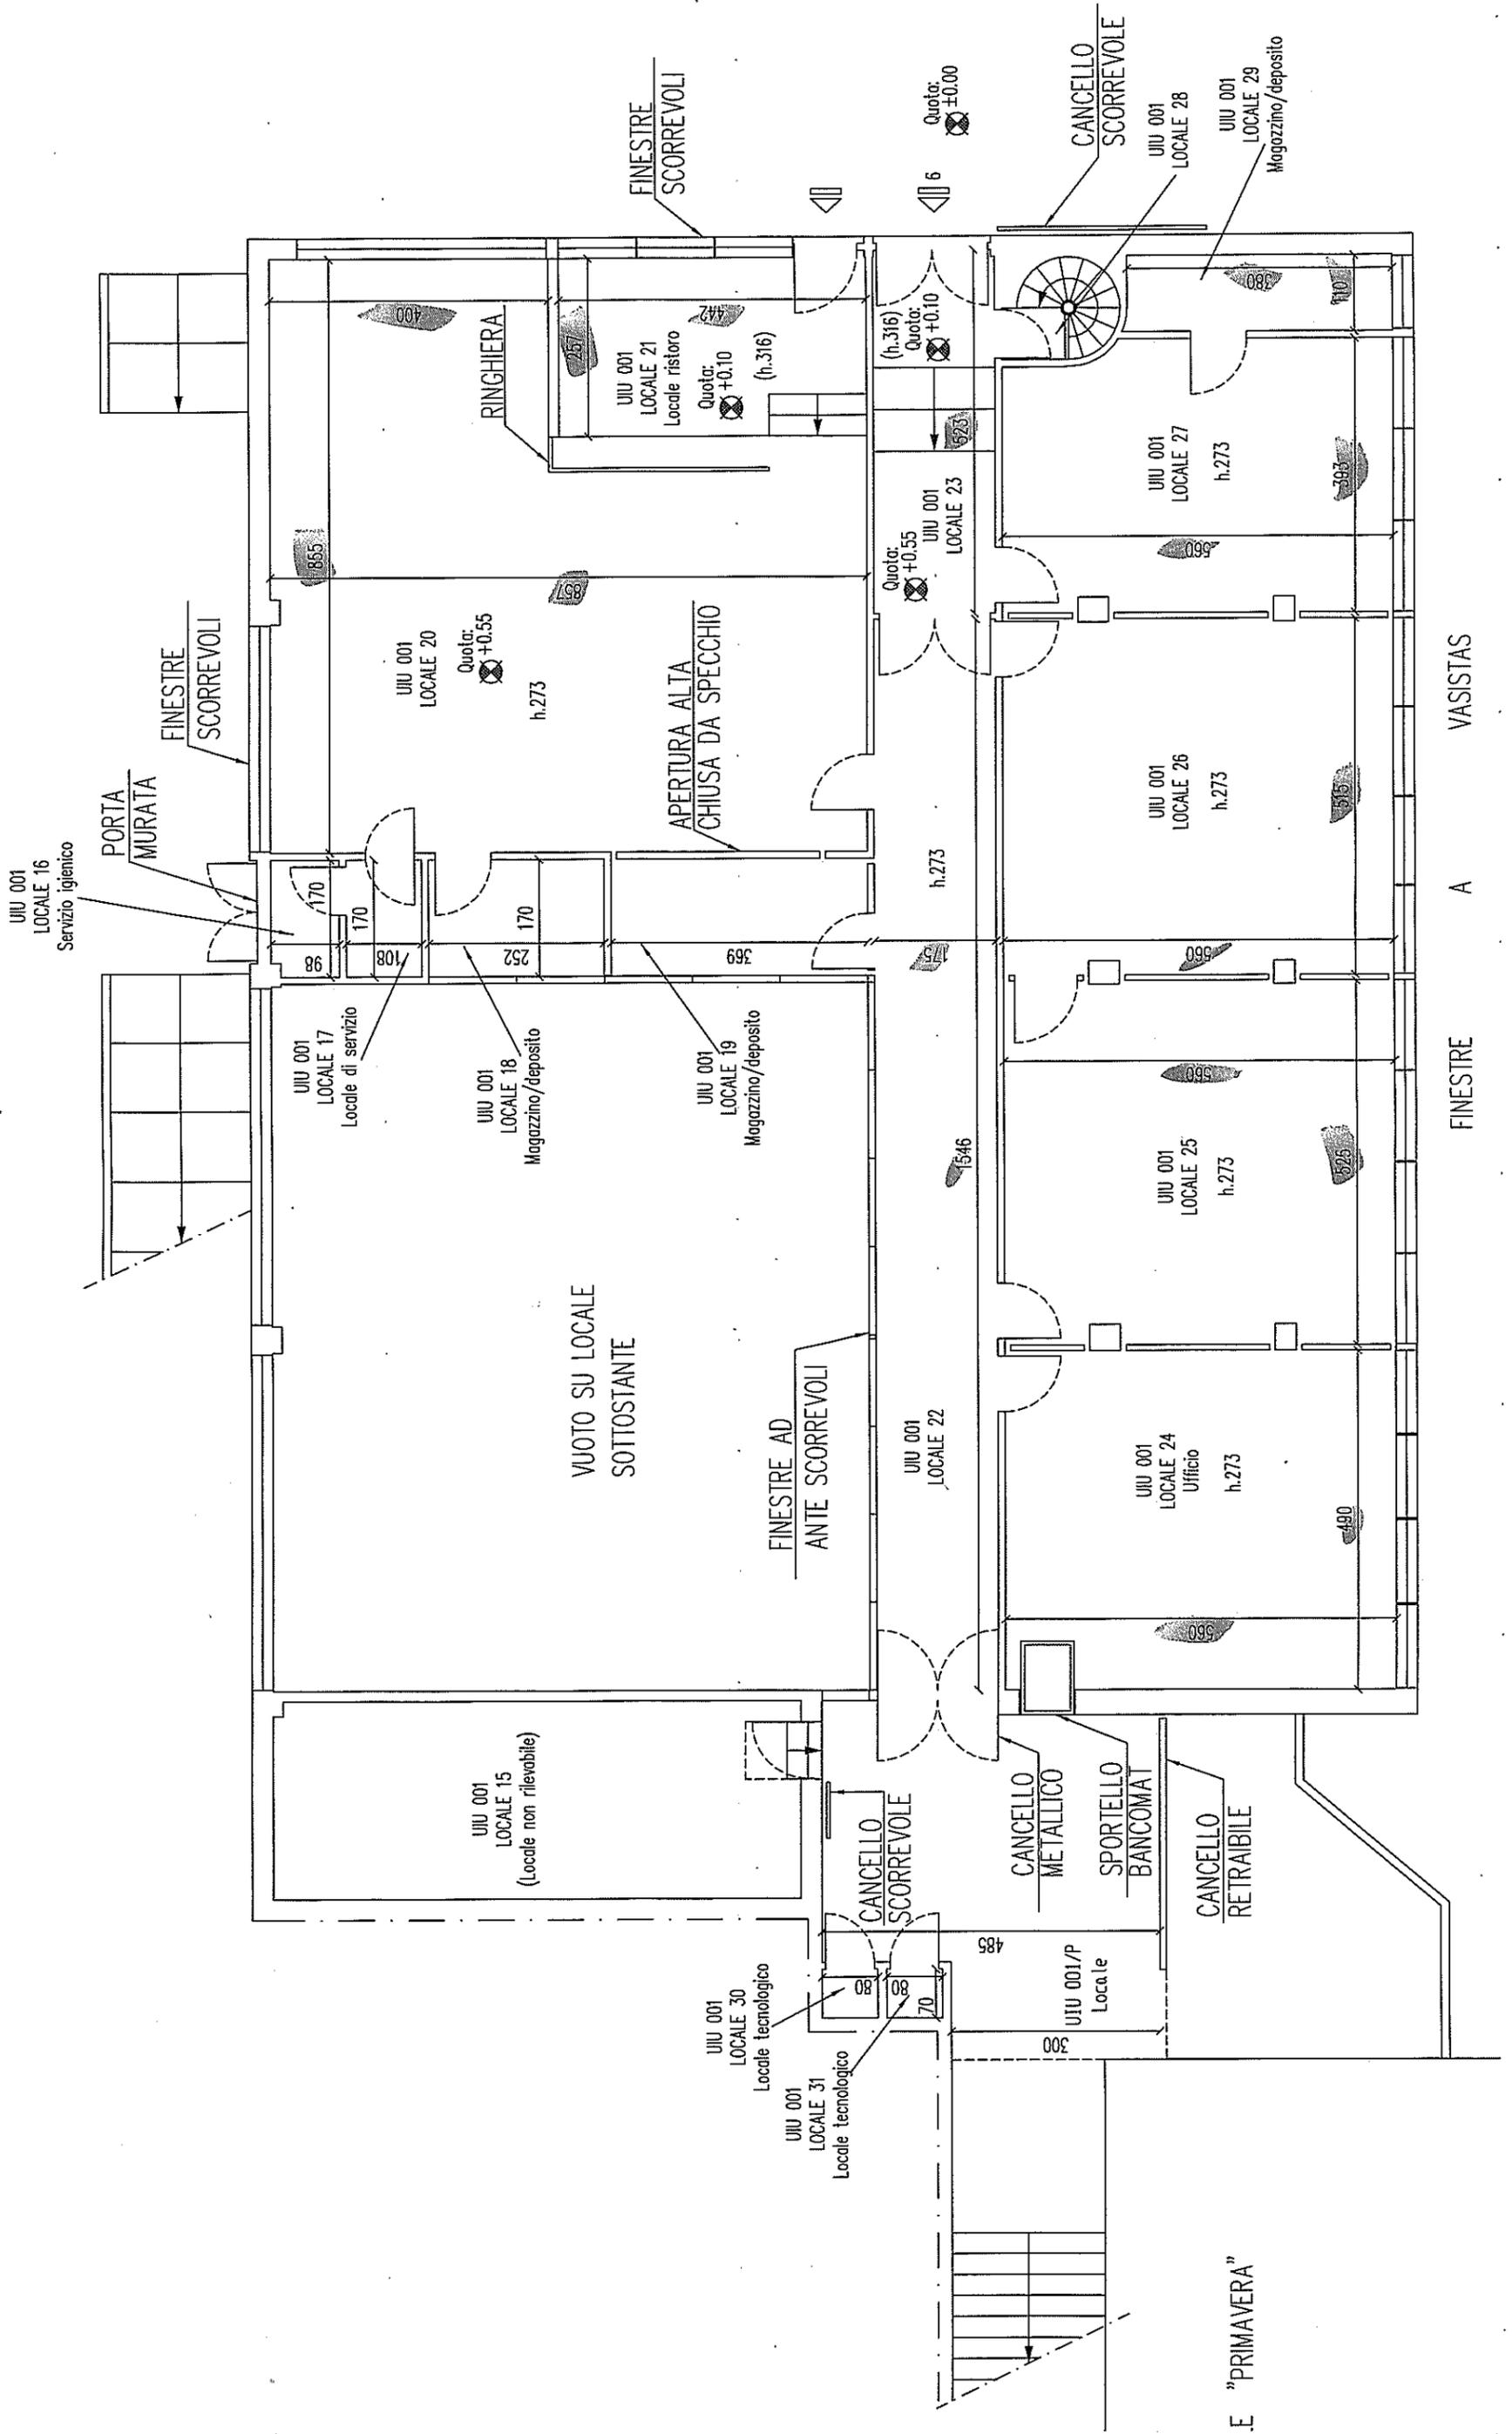

FINESTRE A VASISTAS

E "PRIMAVERA"